



EXISTING
1st FLOOR PLAN
SCALE: 1/4" = 1'-0"

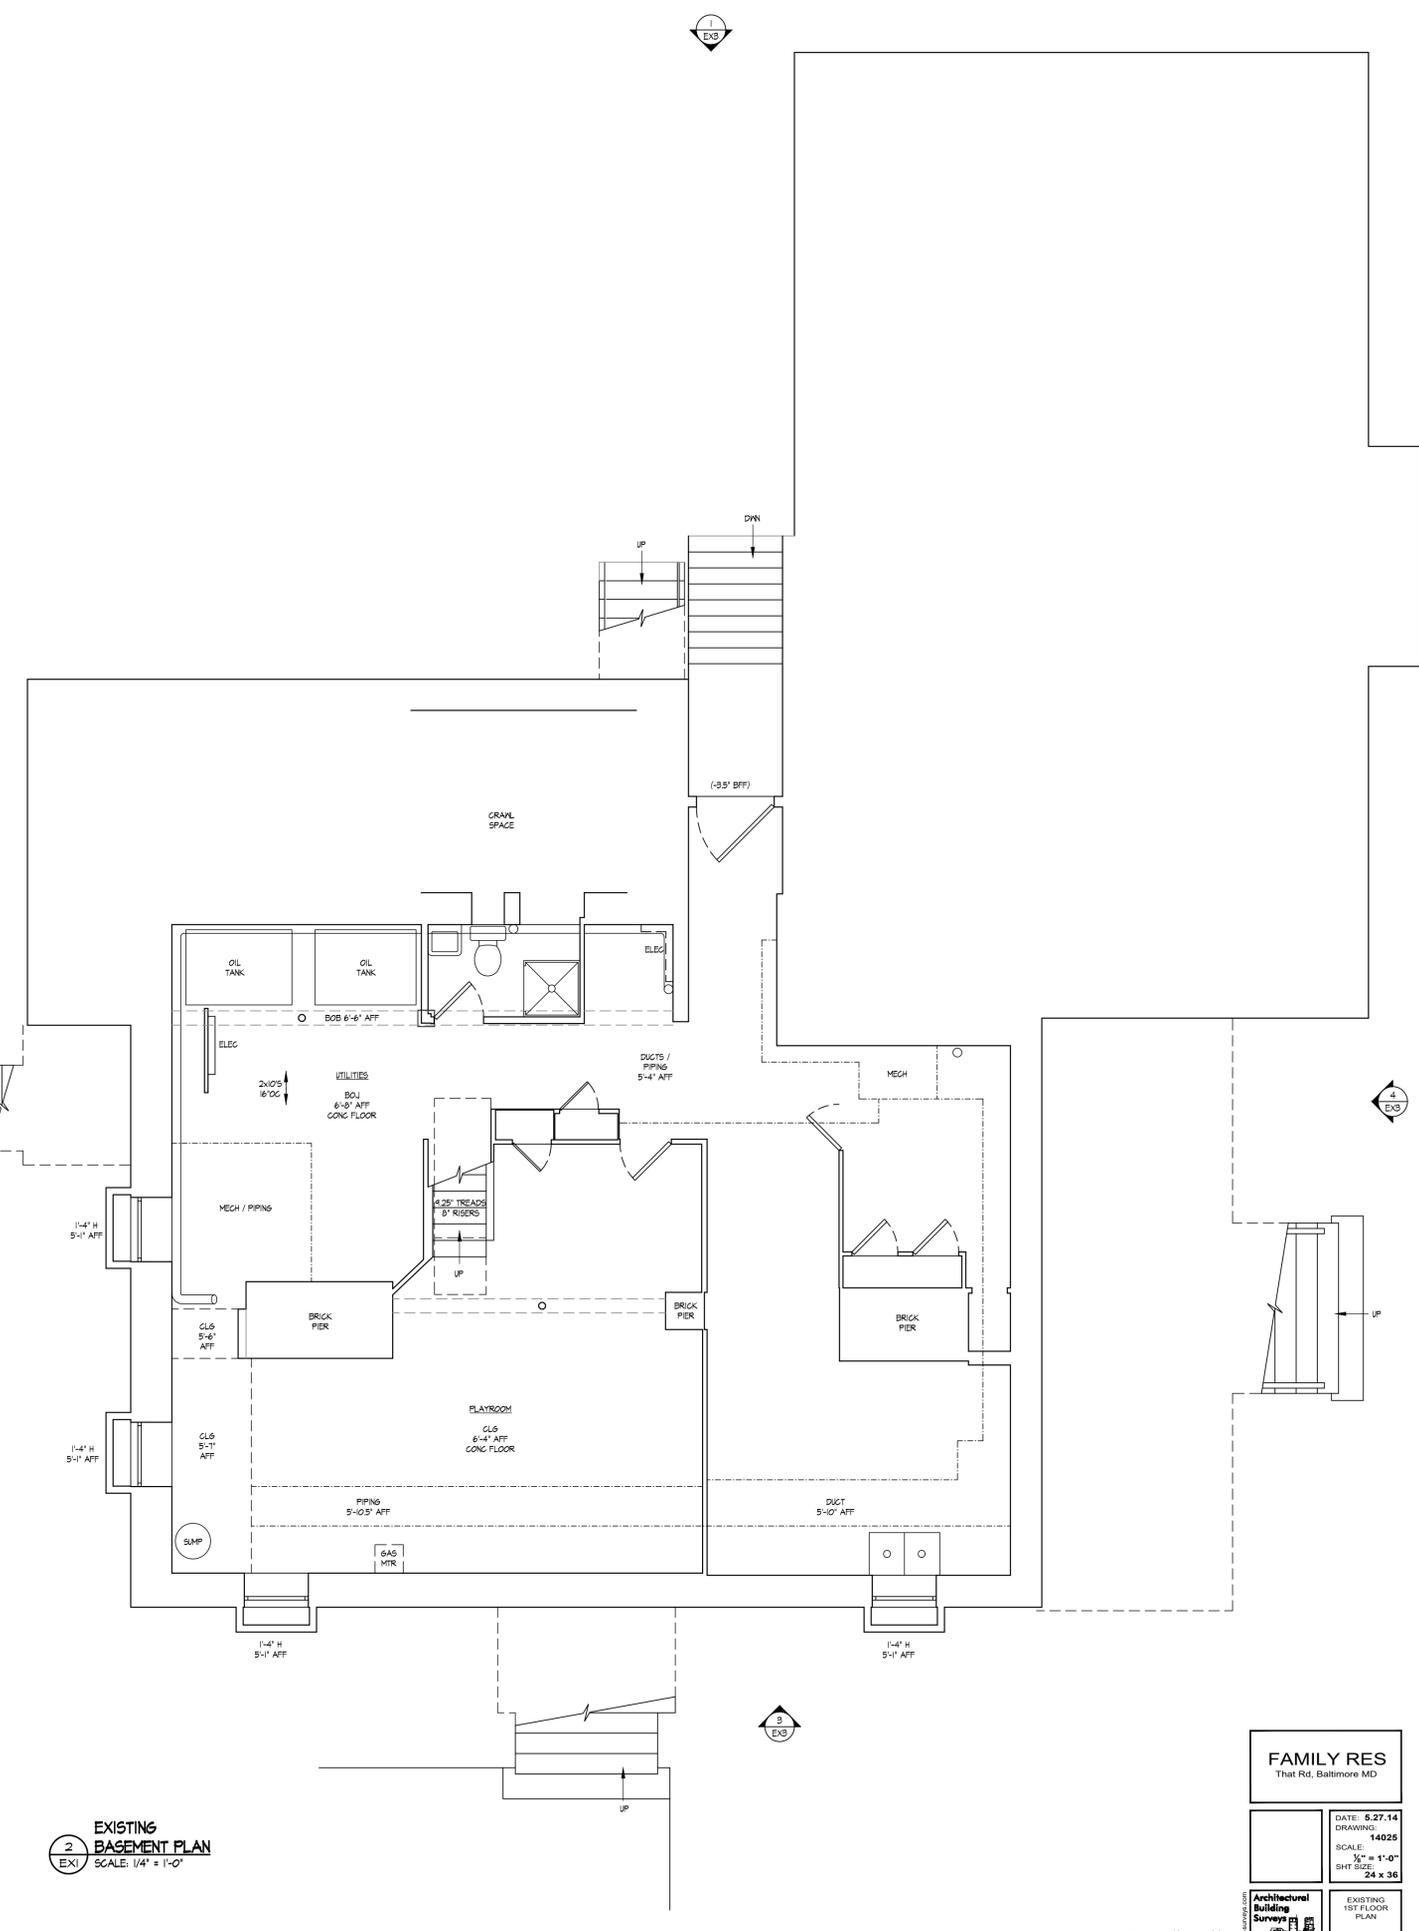


EXISTING
BASEMENT PLAN
SCALE: 1/4" = 1'-0"

FAMILY RES That Rd, Baltimore MD	
DATE: 8.27.14	DRAWING: 14025
SCALE: 1/4" = 1'-0"	SHT SIZE: 24 x 36
Architectural Surveys	EXISTING 1ST FLOOR PLAN
EX1	



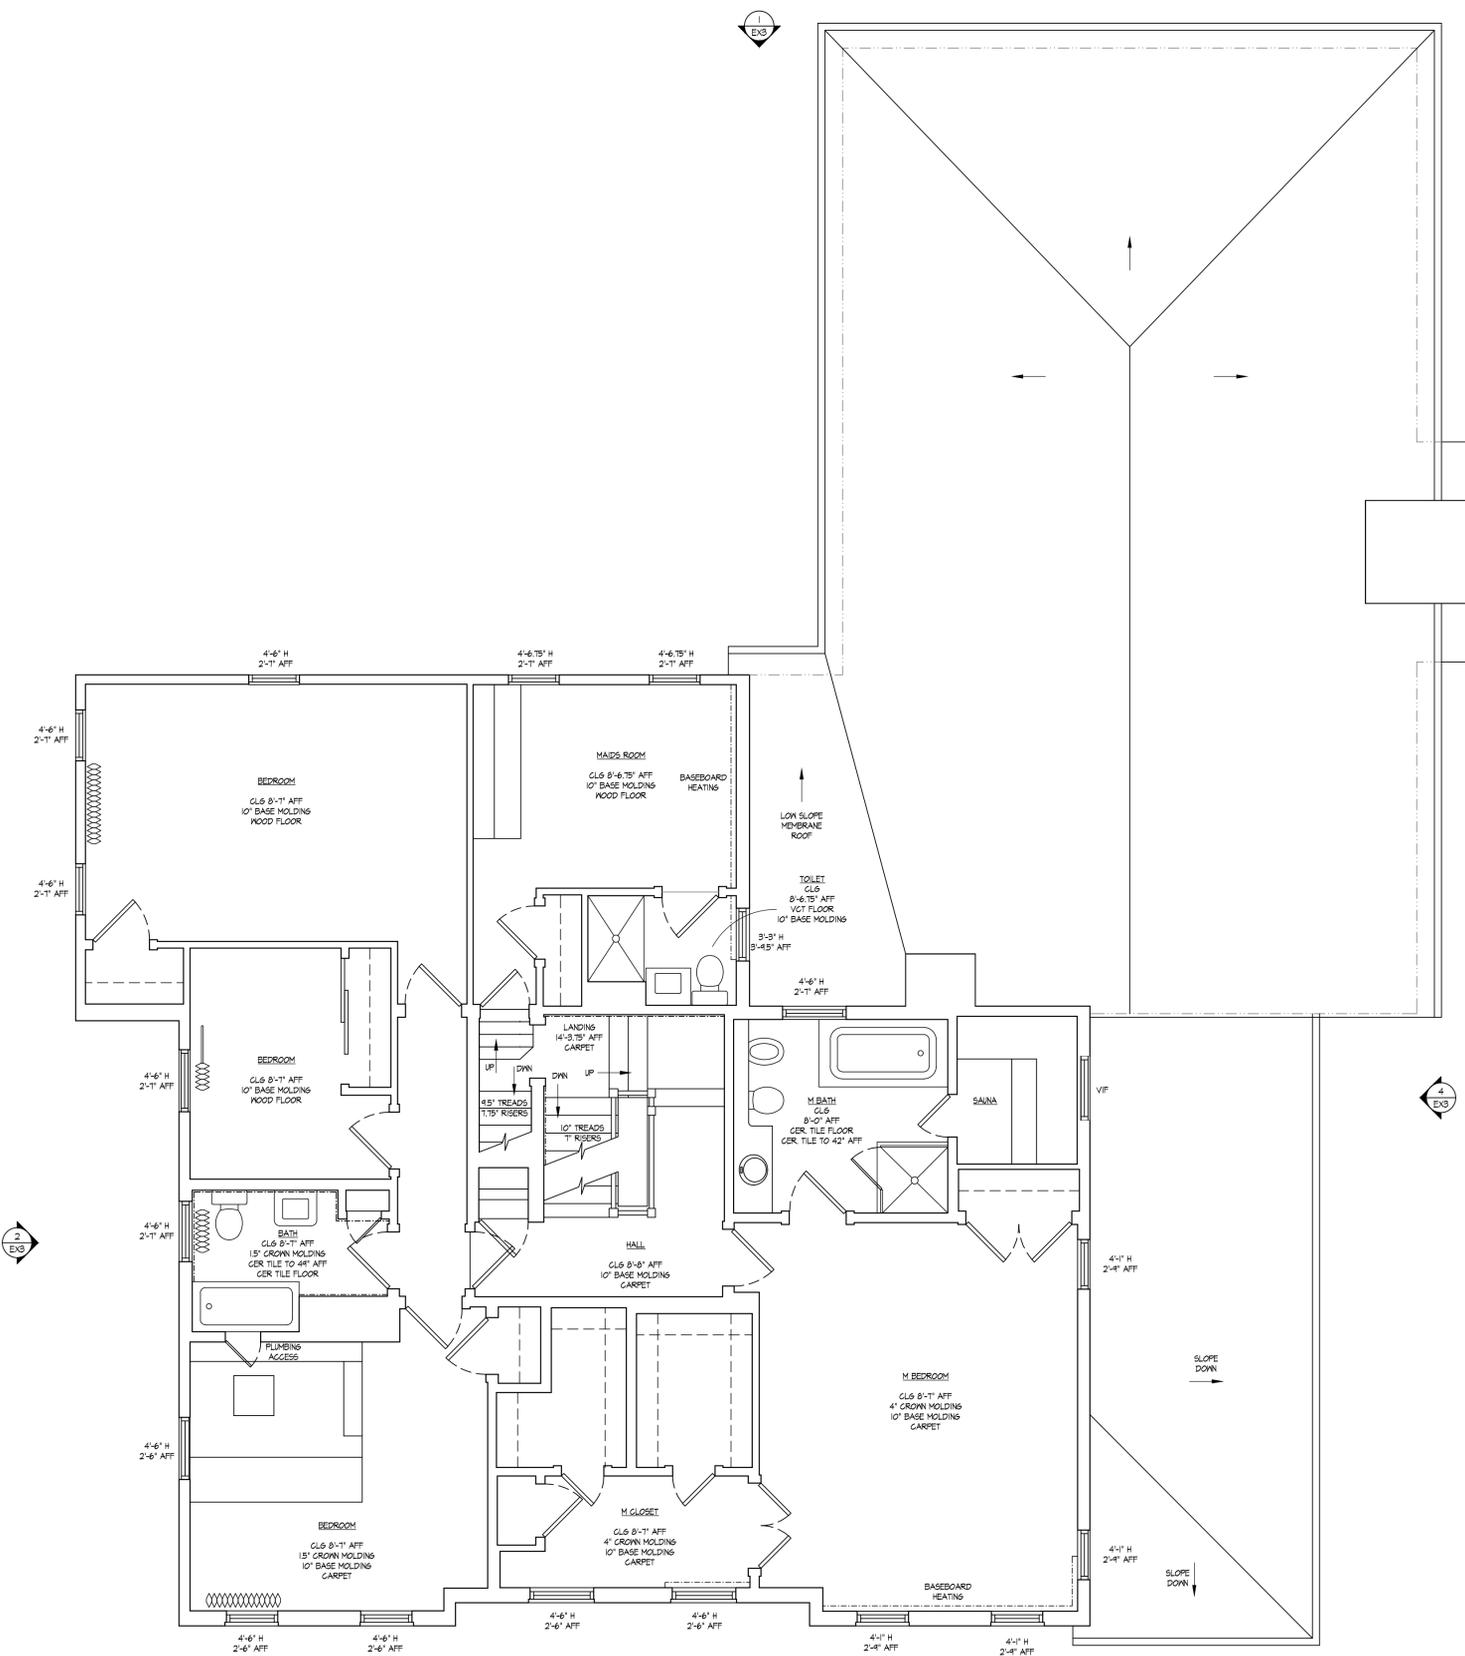

EXISTING
1
EX2
 2nd FLOOR PLAN
 SCALE: 1/4" = 1'-0"

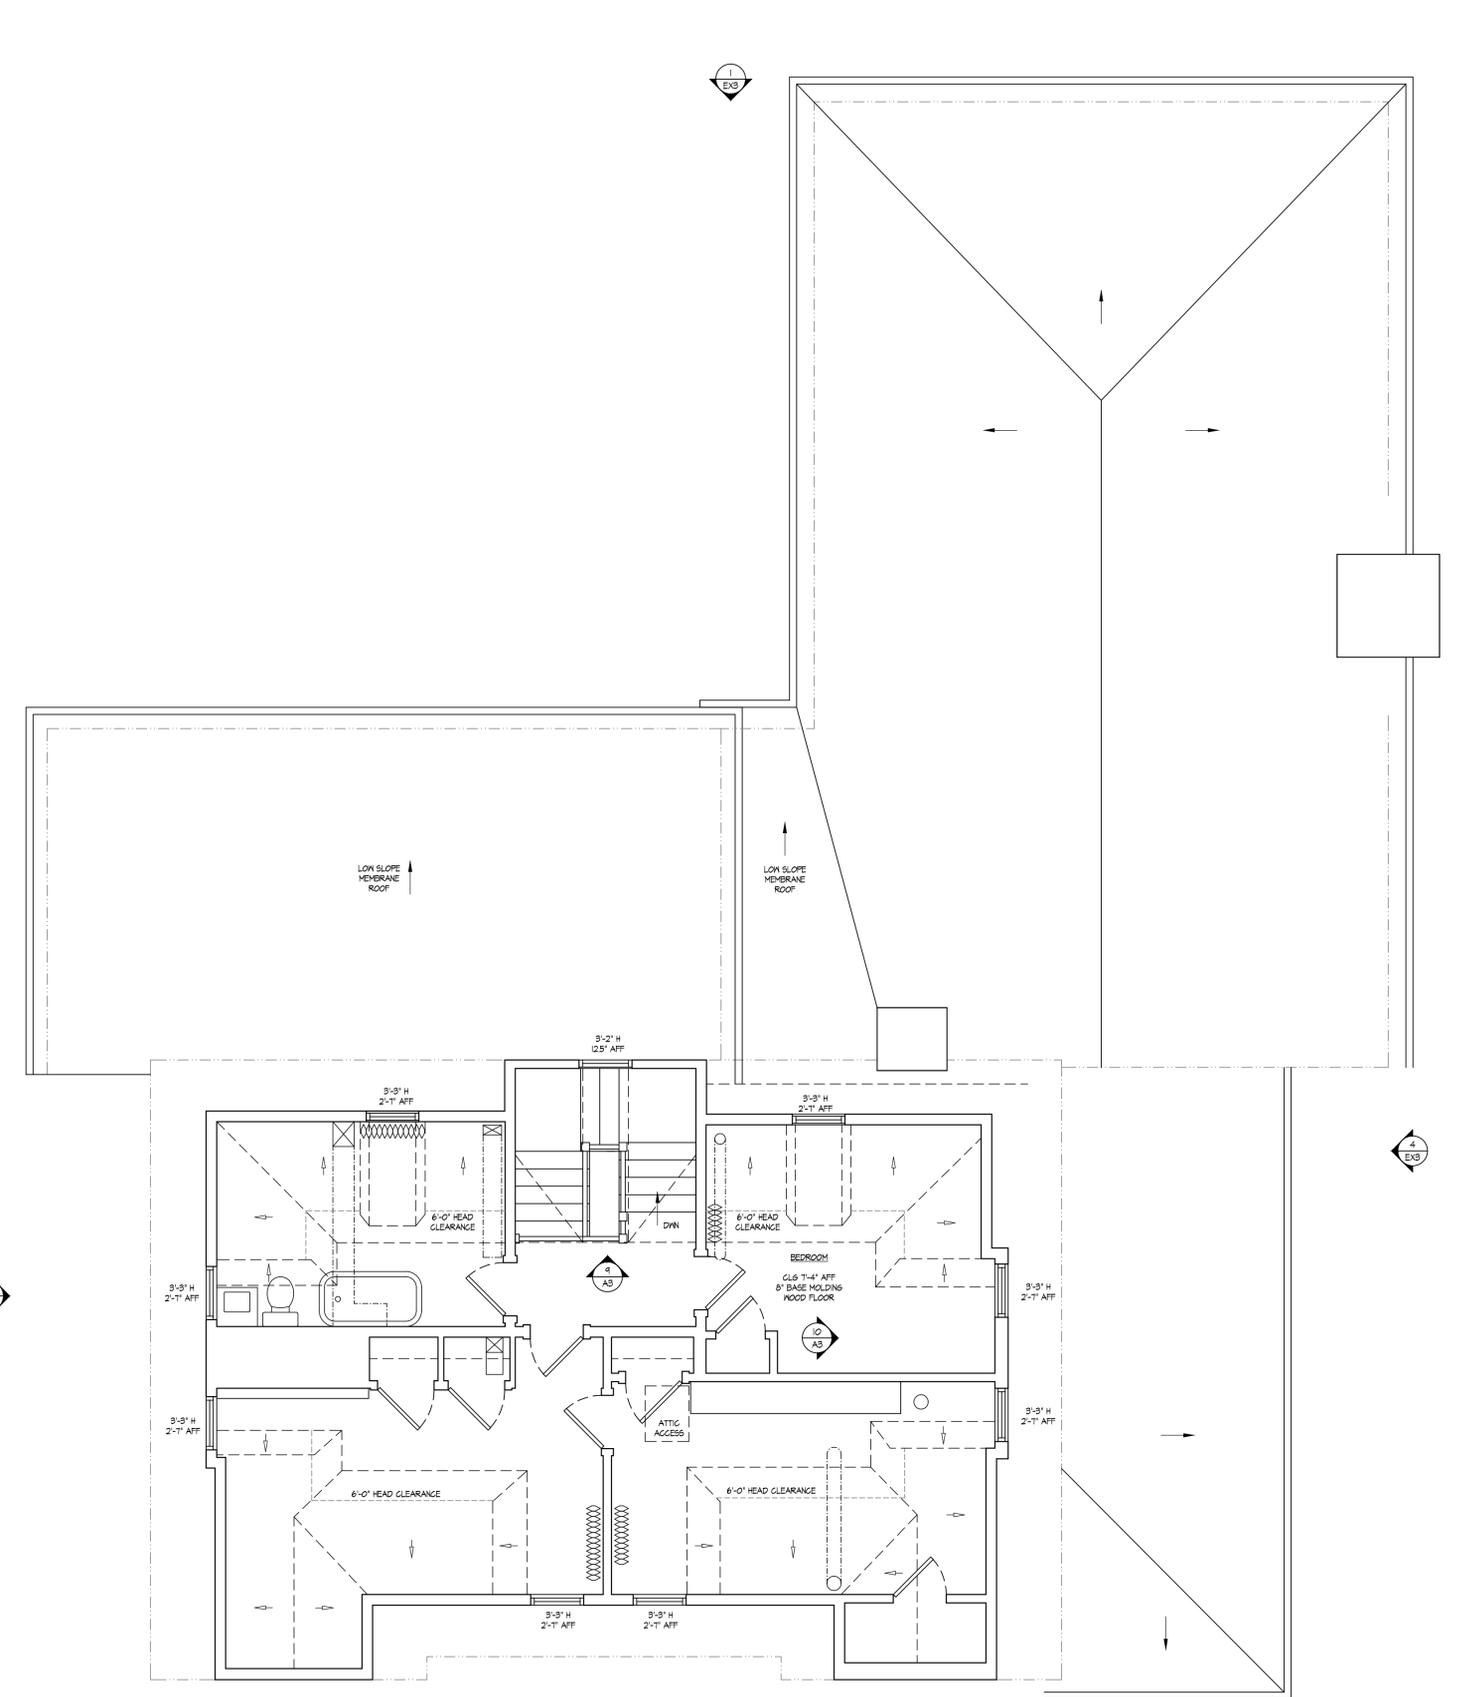


EXISTING
2
EX2
 3rd FLOOR PLAN
 SCALE: 1/4" = 1'-0"

FAMILY RES
 That Rd, Baltimore MD


DATE: 6.2.14
 DRAWING: 14025
 SCALE: 1/4" = 1'-0"
 SHT SIZE: 24 x 36

EXISTING
 2ND, 3RD
 FLOOR PLANS
EX2



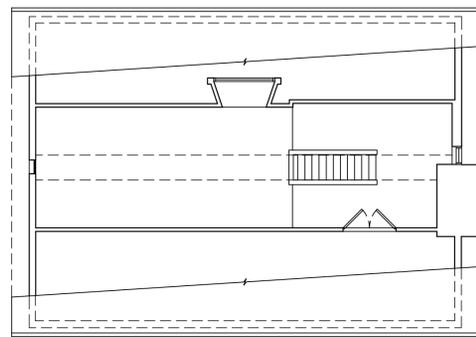


EXISTING
4
3RD FLOOR PLAN
EX SCALE: 1/8" = 1'-0"

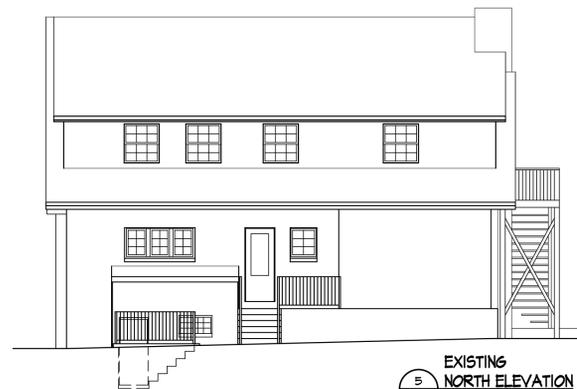


EXISTING
5
NORTH ELEVATION
EX SCALE: 1/8" = 1'-0"



EXISTING
6
WEST ELEVATION
EX SCALE: 1/8" = 1'-0"

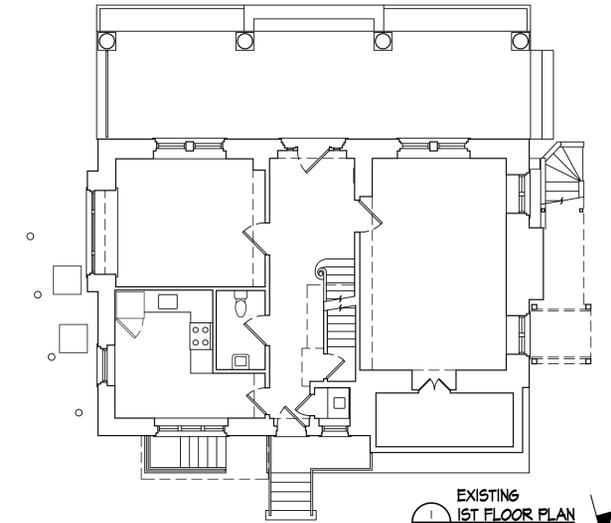

EXISTING
1
1ST FLOOR PLAN
EX SCALE: 1/8" = 1'-0"

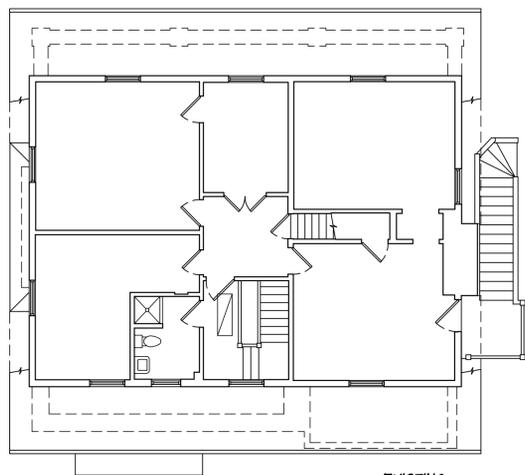


EXISTING
3
2ND FLOOR PLAN
EX SCALE: 1/8" = 1'-0"



EXISTING
7
SOUTH ELEVATION
EX SCALE: 1/8" = 1'-0"



EXISTING
8
EAST ELEVATION
EX SCALE: 1/8" = 1'-0"

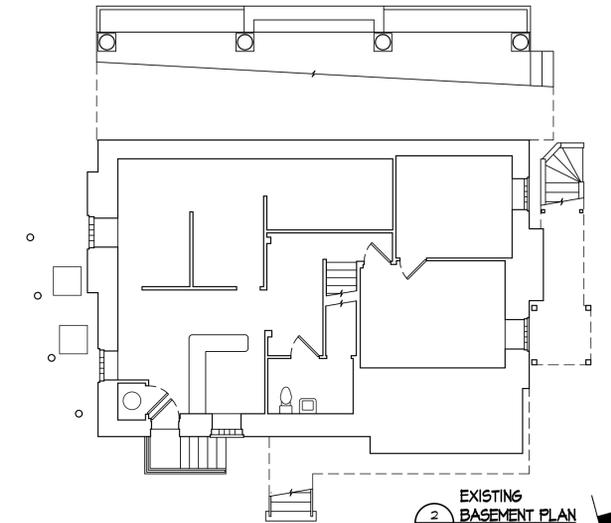

EXISTING
2
BASEMENT PLAN
EX SCALE: 1/8" = 1'-0"